
Rev Description Rev Date Rev By

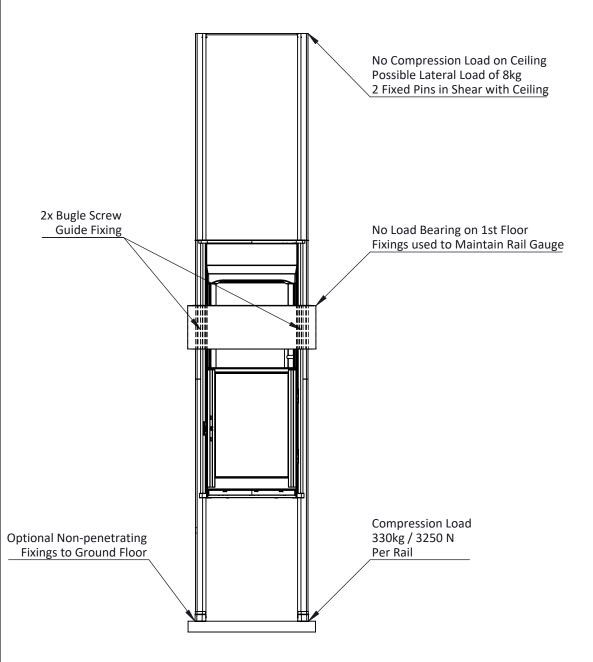

## **Technical Information:**

Stiltz Trio + / Stiltz Trio + Thru Car

**DRIVE SYSTEM:** 

Rope Drum, Braked Gear Motor Drive

CAPACITY: MAX Capacity 250kg / 2-3 Persons

TRAVEL:

Standard: Up to 4500mm Option: Up to 6000mm

NO of FLOORS:

with intermediate landing option

6.0 metre: 3 maximum

**SUPPLY VOLTAGE:** 

240v 1PH 50HZ

**RUNNING CURRENT:** 

3.2 AMP

**STARTING CURRENT:** 

STANDARD COLOUR:


Grey (RAL 7038) (Other colours available)




Stiltz

©	Stiltz	Ltd.	2017		Stiltz Trio+ Lift Installation			
Drawn JN	ИG	Date	10/2017					
DIMENSIONS IN MM UNLESS OTHERWISE NOTED					Λ./	Dwg No -	Rev	
THIRD ANGLE PROJECTION - AS 1100					<b>A</b> 4	SCALE:		



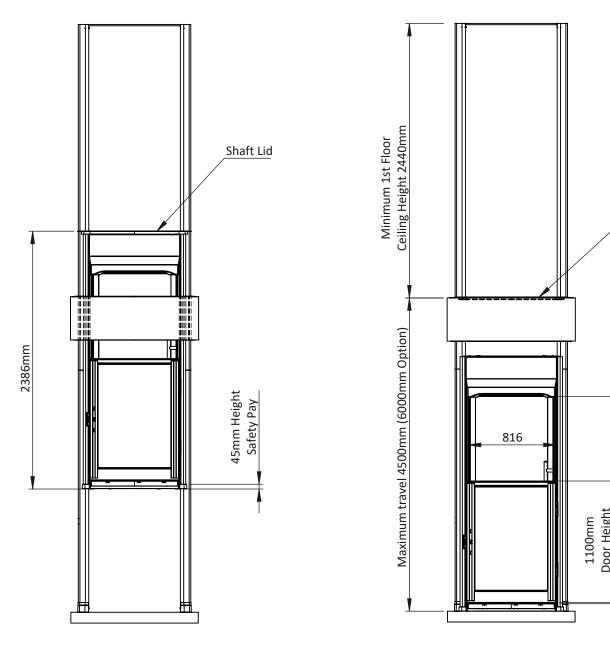


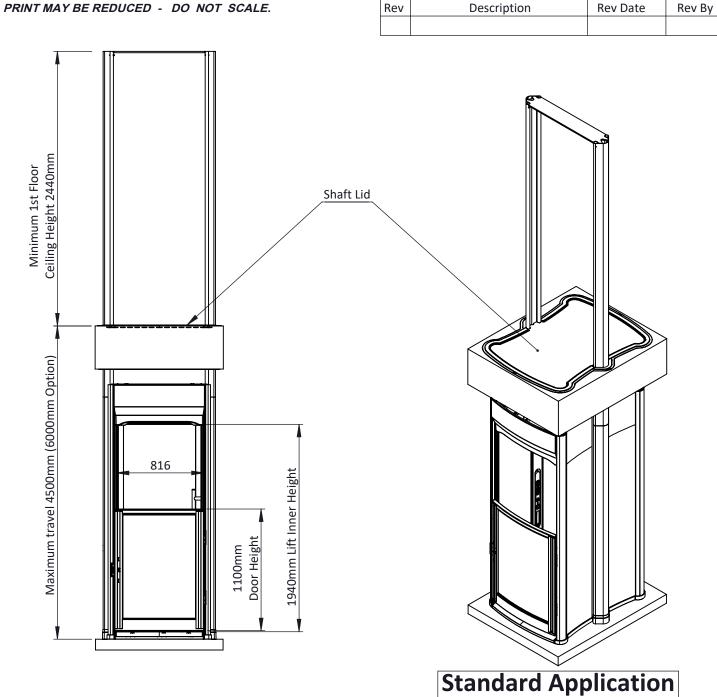







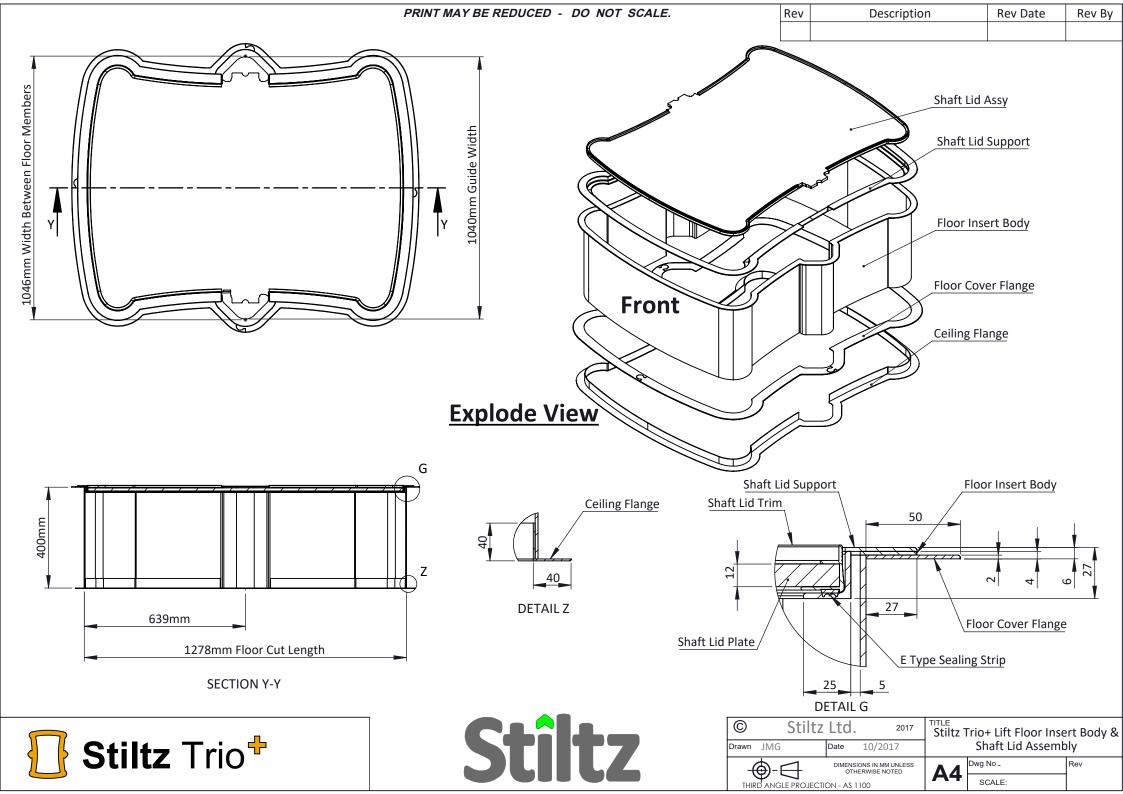








Rev Description Rev Date Rev By


## **Doors can operate in RH and LH Positions**

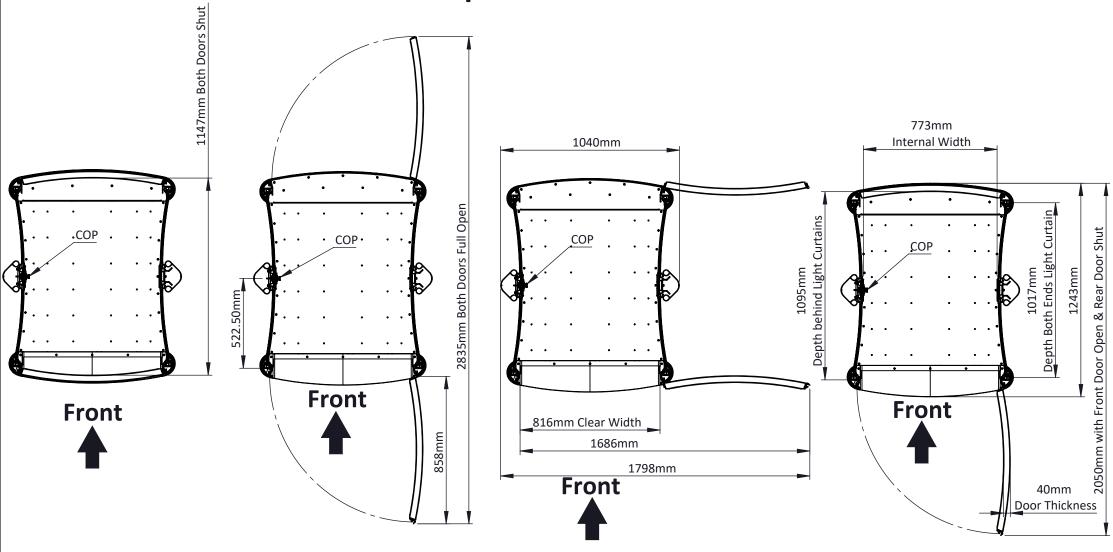






©		Stiltz Ltd. 2017			TITLE Stiltz Trio+ Thru Car Configuratio			
Drawn	JMG		Date	10/201	.7	Stitte	ino inita cai con	inguration
-(	<del>ф</del> -г	<del></del>		ONS IN MM L		Λ./	Dwg No -	Rev
THIRD ANGLE PROJECTION - AS 1100					74	SCALE:		

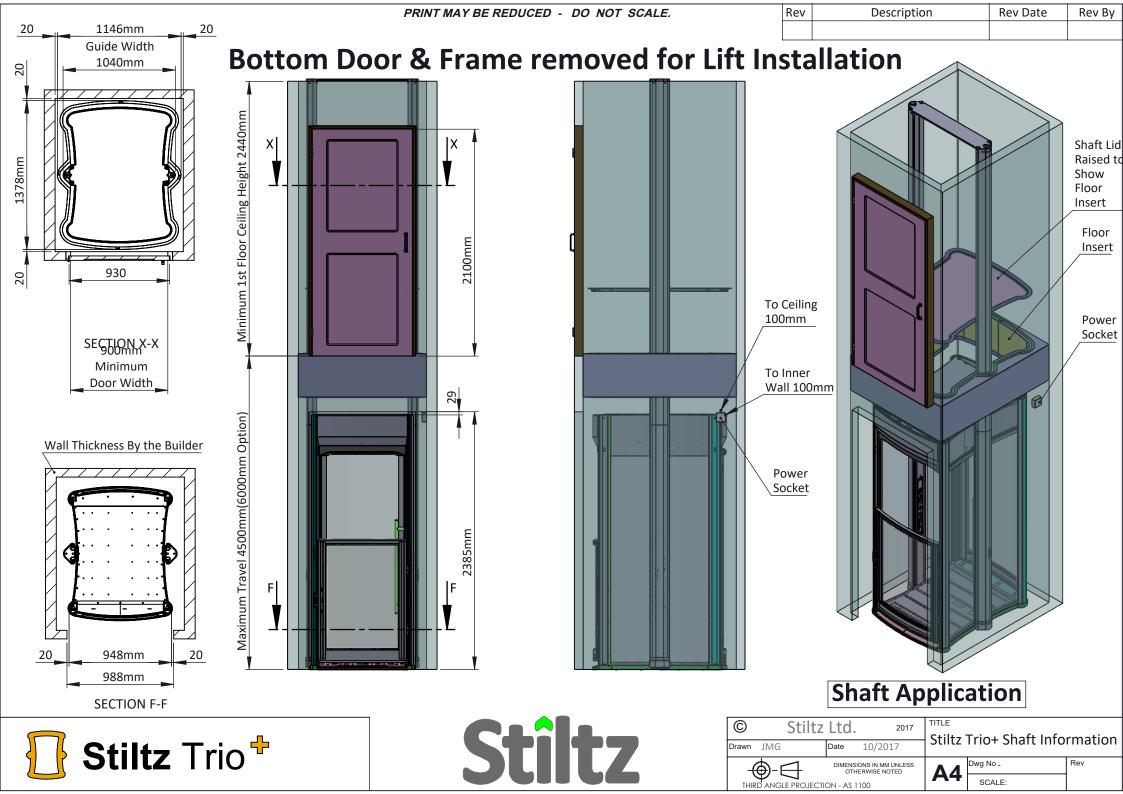

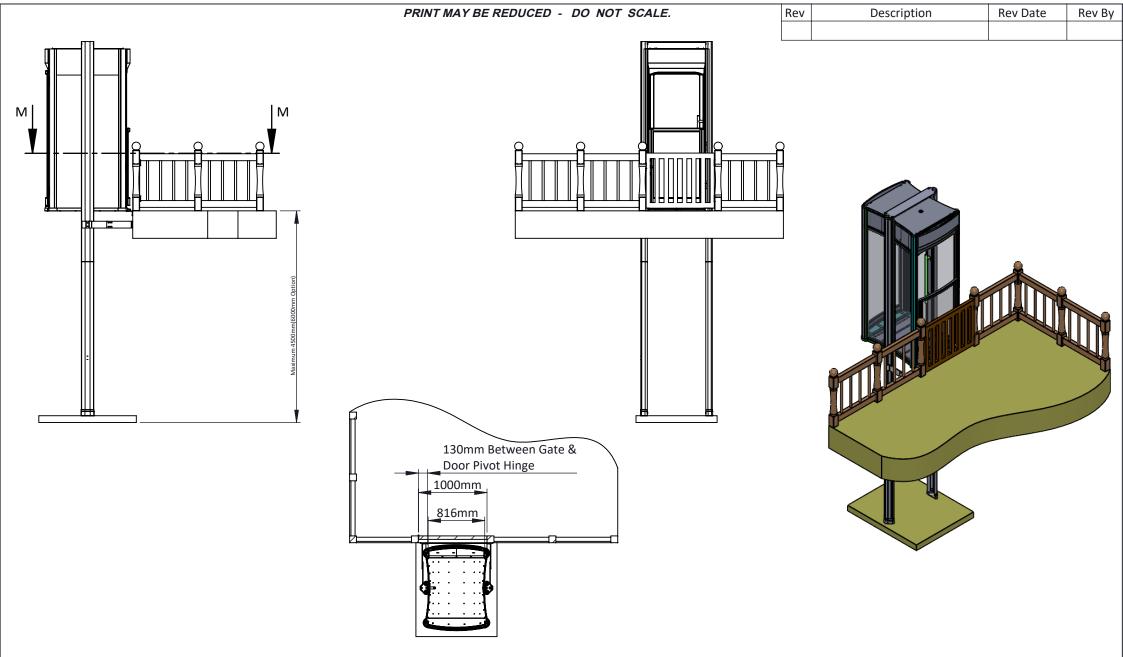






**SECTION M-M** 

## **Door & Gate Close**

©	© Stiltz Ltd.			TITLE C+il+- 7	nlication		
Drawn	JMG	Date	10/2017	Stiltz Trio+ Lift Void Applicat			
4	<b>9-14</b>		ONS IN MM UNLESS ERWISE NOTED	Λ./	Dwg No -	Rev	
7,110	ANIOLE DDO LEGE	011 461	100	<b>A</b> 4	SCALE:		

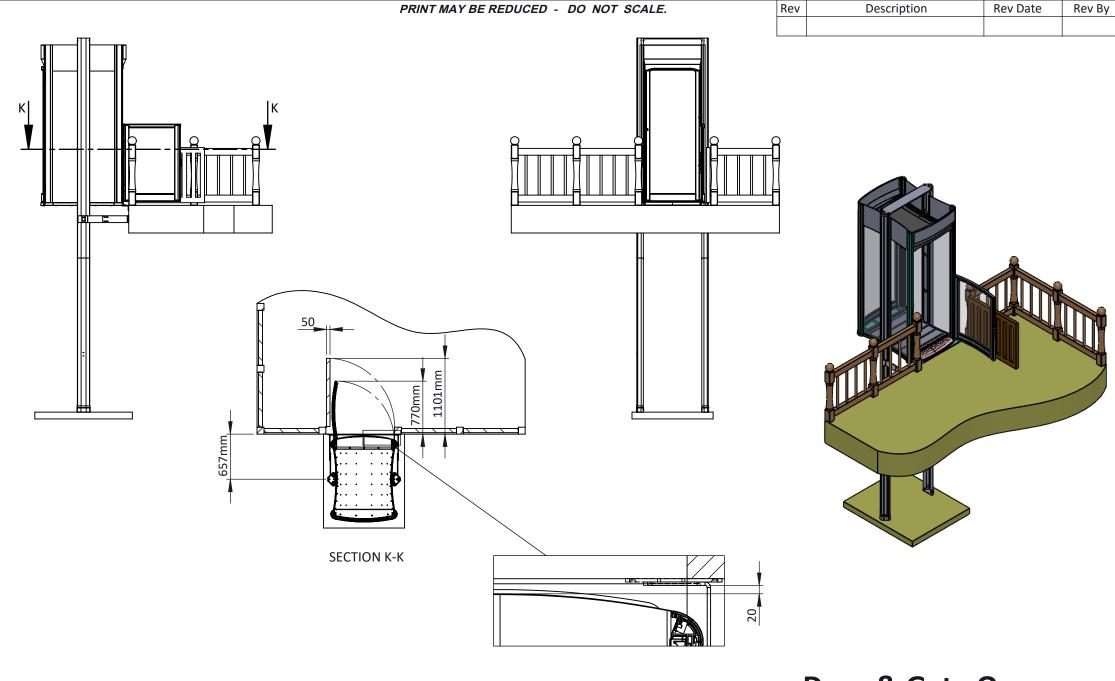

## **Door & Gate Open**





©	Stiltz	Ltd.		2017	Stiltz Trio+ Lift Void Applica			
Drawn	JMG	Date	10/201	7	Stitz 1110+ Lift Void Applicati			
4	<b>≱</b> -□		ONS IN MM U		Λ .	Dwg No -	Rev	
THIRD ANGLE PROJECTION - AS 1100					<b>A</b> 4	SCALE:		